


PLAN
SCALE 1:200




ELEVATION A-A
SCALE 1:200

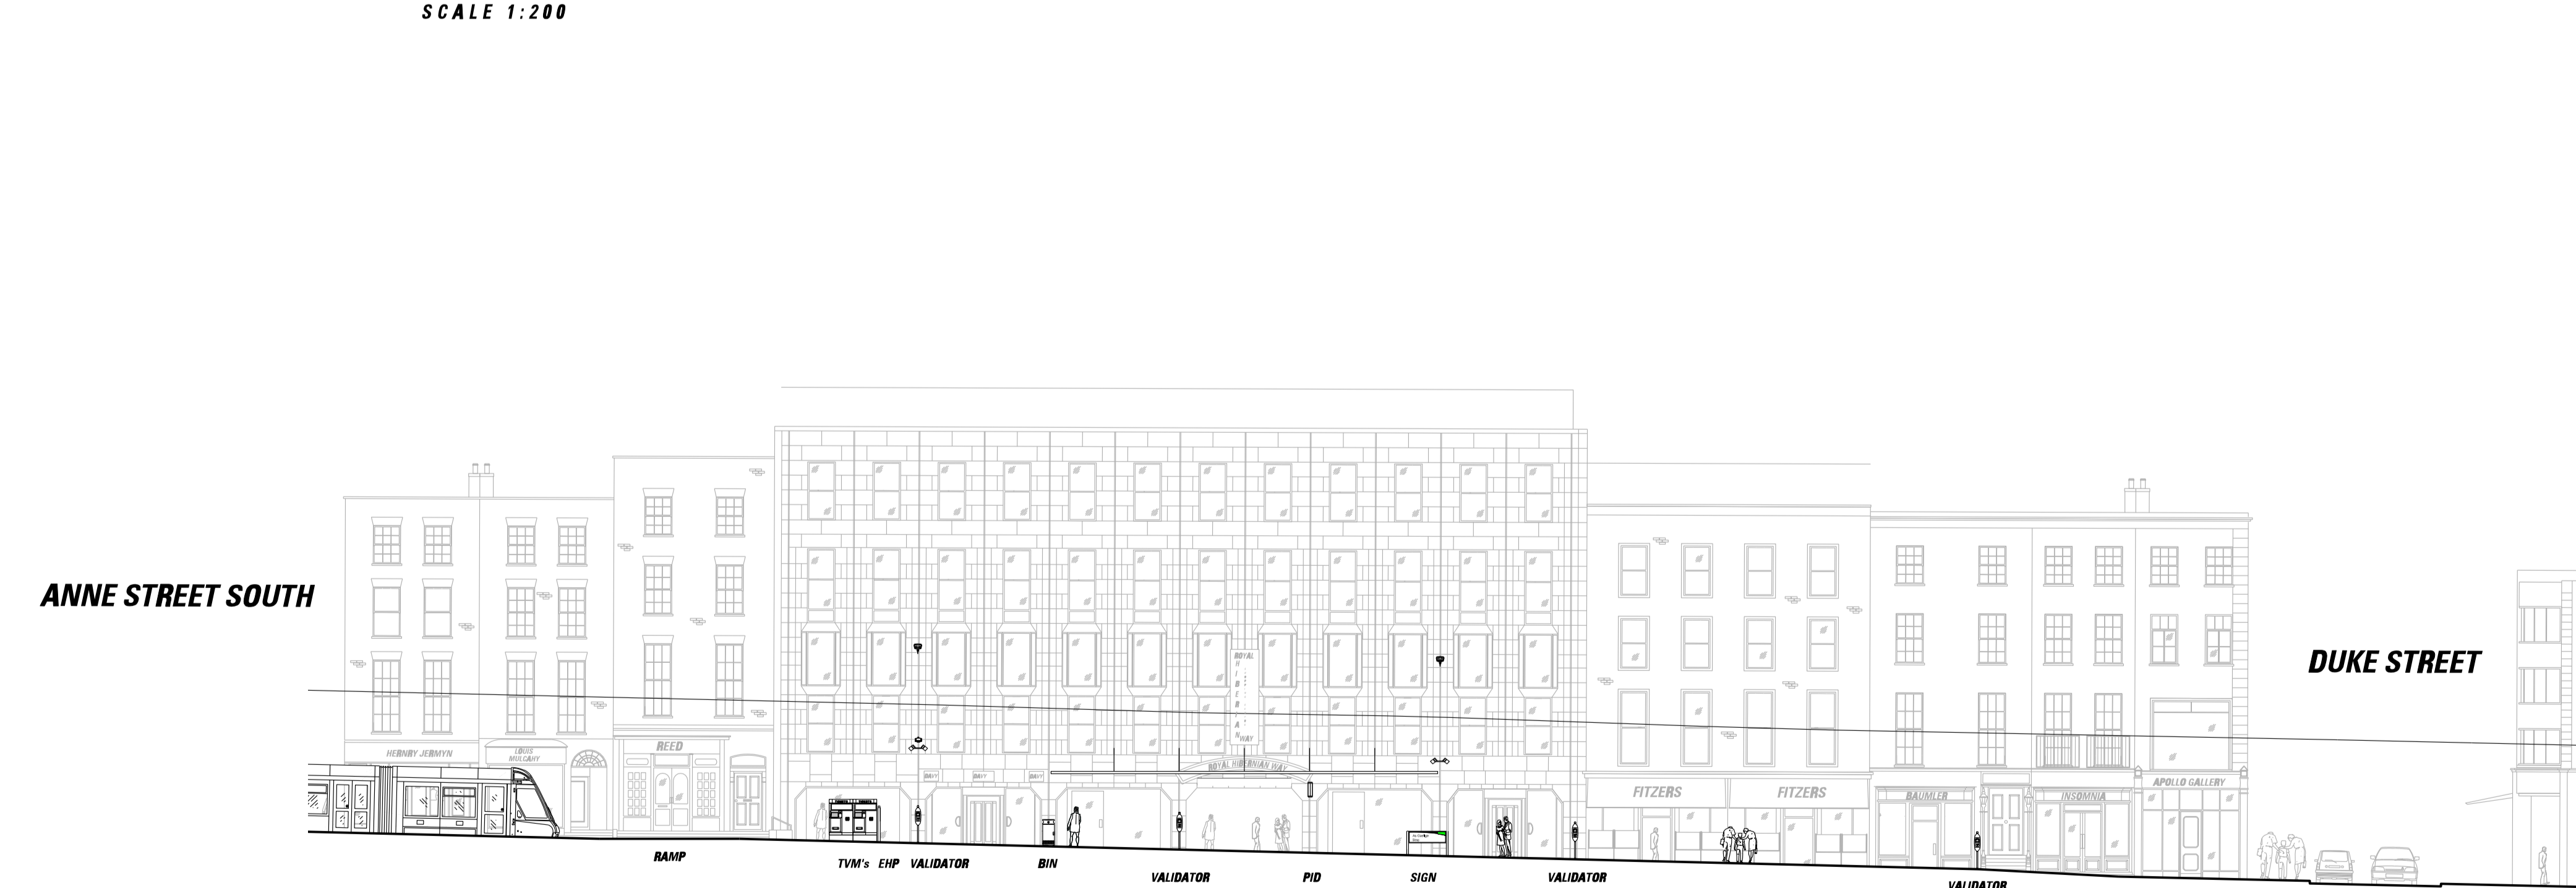

ELEVATION B-B
SCALE 1:200

LEGEND

	EXISTING TREE		GRAVEL AREA (ON GRASS TRACK)		TRACK SHOULDER STRIP
	NEW TREE		GRASS TO BE IN LINE (FOR NEW TRACKS)		EXISTING KERB
	PROPOSED EDGE PLANTING		GRASS TO BE IN LINE WITH FOOTWAY (FOR NEW TRACKS)		EXISTING KERB BOUNDARY LINE
	LOW LYING GROUND COVER		GRASS TO BE IN LINE WITH FOOTWAY AND PAVING (FOR NEW TRACKS)		STRUCTURES TO BE REMOVED
	GRASS TO BE IN LINE WITH FOOTWAY (FOR NEW TRACKS)		CONCRETE FLAG TO BE IN LINE (FOR NEW TRACKS)		SUPPORT CABLE FOR ELECTRIFIED CABLE ANCHORED TO BUILDING
	GRASS TO BE IN LINE WITH FOOTWAY AND PAVING (FOR NEW TRACKS)		RECONSTITUTED STONE UNITS TO BE IN LINE (FOR NEW TRACKS)		POLE SUPPORT
	CONCRETE FLAG TO BE IN LINE (FOR NEW TRACKS)		HERITAGE COBBLES		OVERHEAD LINE EQUIPMENT
	RECONSTITUTED STONE UNITS TO BE IN LINE (FOR NEW TRACKS)		FOOTPATH IN SITU CONCRETE		DIRECTION OF TRAFFIC FLOW
	EXISTING TREE		GRAVEL AREA (ON GRASS TRACK)		TICKET VENDING MACHINE
	NEW TREE		GRASS TO BE IN LINE (FOR NEW TRACKS)		PASSENGER INFORMATION DISPLAY
	PROPOSED EDGE PLANTING		GRASS TO BE IN LINE WITH FOOTWAY (FOR NEW TRACKS)		EMERGENCY STOP POINT
	LOW LYING GROUND COVER		GRASS TO BE IN LINE WITH FOOTWAY AND PAVING (FOR NEW TRACKS)		BOLLARD
	GRASS TO BE IN LINE WITH FOOTWAY (FOR NEW TRACKS)		GRASS TO BE IN LINE WITH FOOTWAY AND PAVING (FOR NEW TRACKS)		LIGHTING POLE

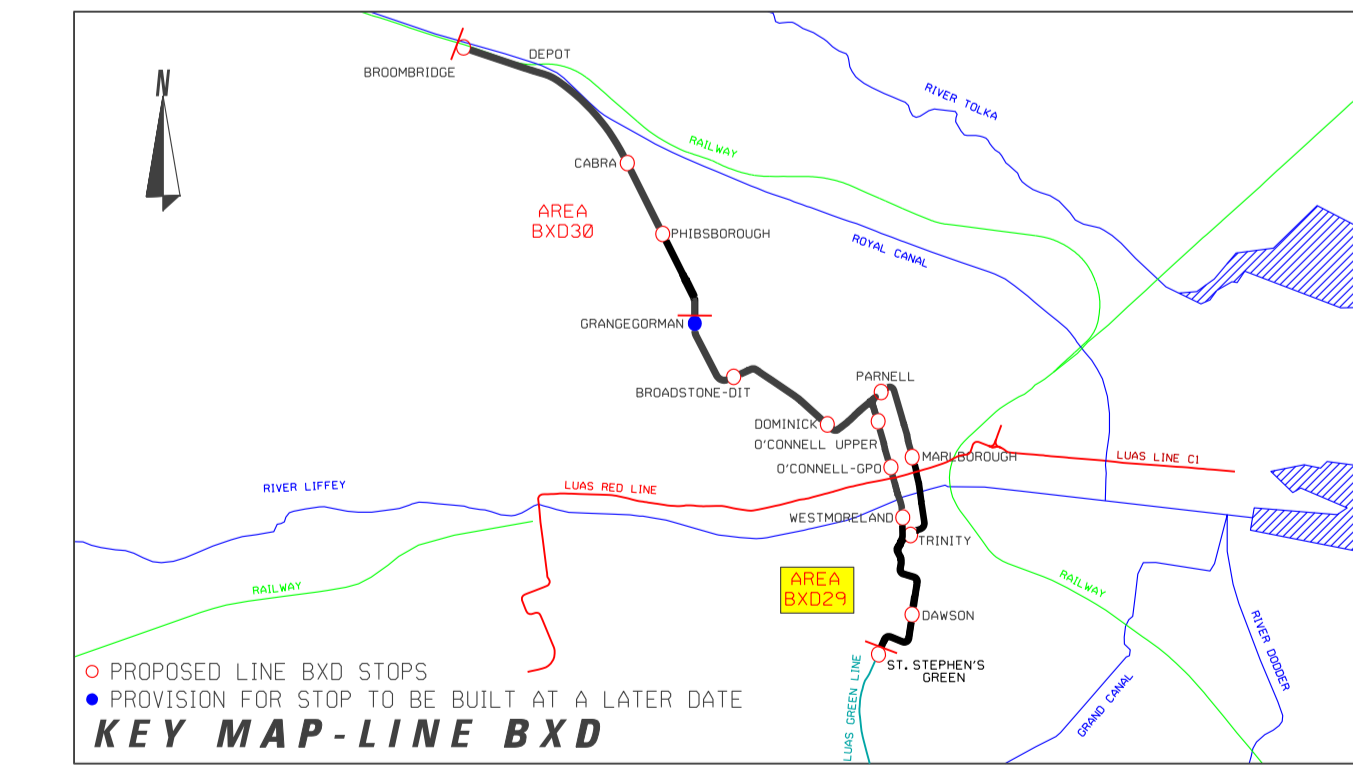

REVISION	DATE	MODIFICATION	STATUS	CHECKED/APPROVED

RPA Railway Procurement Agency

Orientation St
Unit 104a
Paragon Business Centre
Paragon Street
Dublin 8, Ireland
Phone: +353 1 468 1488
Fax: +353 1 468 1481
www.rpa.ie

LUAS

RAILWAY WORKS
LINE BxD - STRUCTURES
DAWSON STOP (1 OF 2)

PREPARED: RPA OFFICE	CHECKED: JIM KILFEATHER	
SCALE: 1:200, 1:100	APPROVED: MICHAEL SHEEDY	
DATE: JUNE 2010		

AREA NO. 29	PLAN NO. BxD-ST 29 0-A2	SUBJECT: RAIL ORDER
--------------------	--------------------------------	----------------------------

REFERENCE RELATED DRAWINGS
FOR 1:500 PLAN DRAWING SEE
RAIL ORDER PLAN No.
BxD-RO 29 0-A (L/BxD/000/GA/29001/A)

INTERNAL DOCUMENT NUMBER	STAGE	LINE	CONTRACT	ELEMENT	DRW NO.	DRW REV.
	L	BxD	000	TO	29002	A

©Copyright Railway Procurement Agency
This drawing is unclassified and the copyright in it is owned by the RPA. This drawing must not be either issued, copied or otherwise reproduced in whole or in part or used for any purpose without the prior permission of the RPA.
All B.S. data used for plans is generated from B.S. digital maps and are printed under Ordnance Survey permit no. 03.0823